

AWT 2019

AWT 2019

September 11-14, 2019

Palm Springs Conv Ctr

Palm Springs, CA

Oasis Halls 1-3

Legend:

Inventory as of 11/06/2018			
Dimension	Size	Qty	SqFt
10'x10'	100	175	17,500
10'x20'	200	1	200
20'x20'	400	10	4,000
Totals:		186	21,700

AE: Kelsey Beadles

Show Number: 12563-19


Drawn By: M. Ottman

Revised: 11/6/2018 10:14 AM

File: 8554_04_19_awt_r16.dwg

Every effort has been made to ensure the accuracy of all information contained on this floor plan. However, no warranties, either expressed or implied are made with respect to this floor plan. If the location of building columns, utilities or other architectural components of the facility is a consideration in the construction of an exhibit, it is the sole responsibility of the exhibitor to physically inspect the facility to verify all dimensions and locations.

NeXtShow
Exposition Services

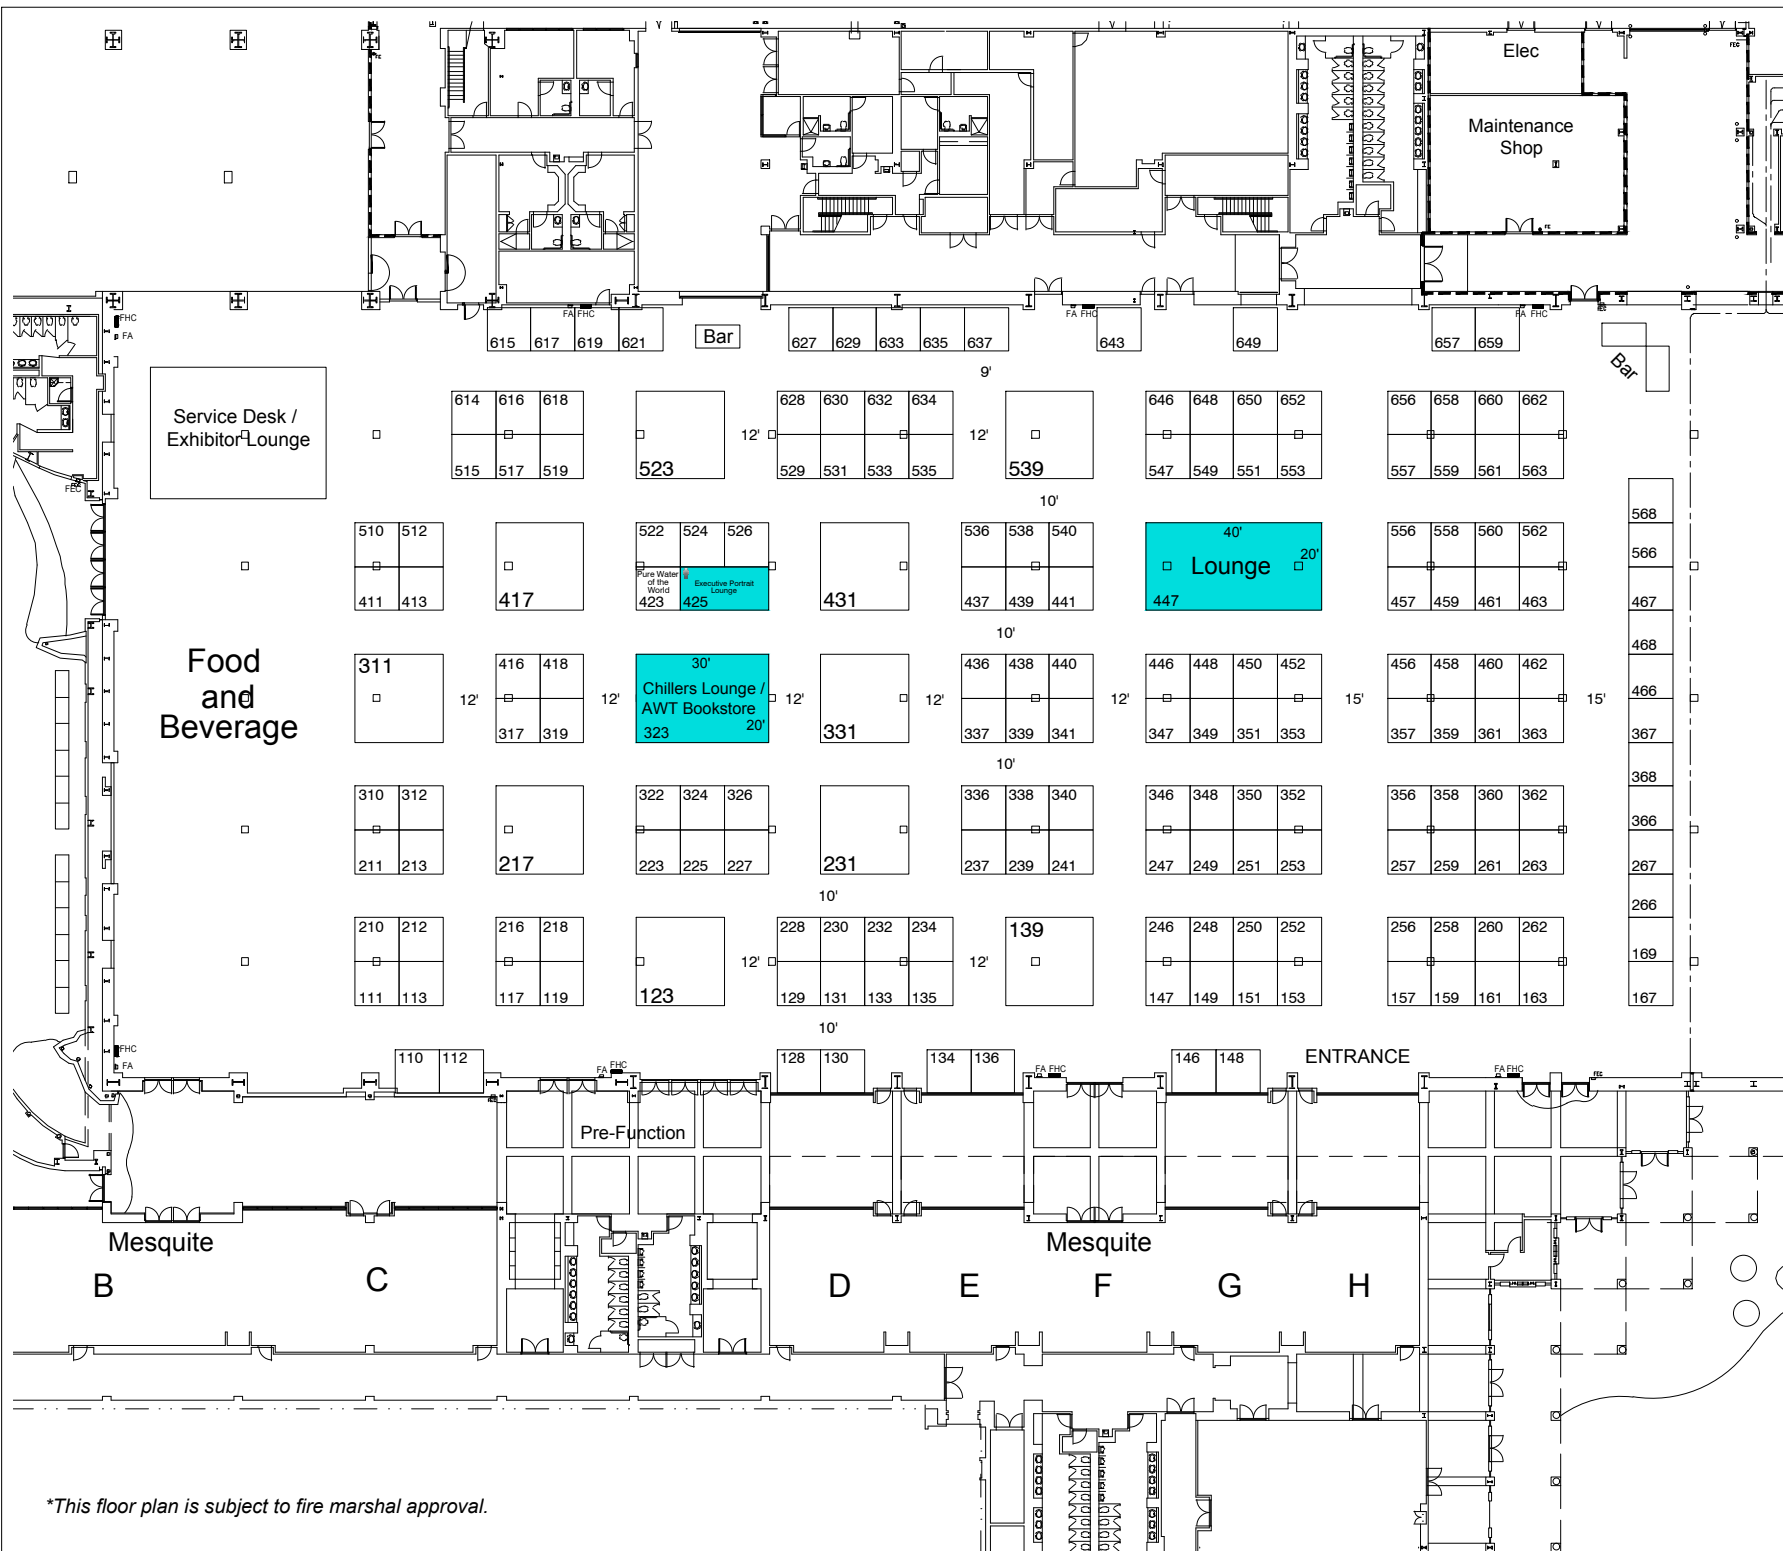

*This floor plan is subject to fire marshal approval.